


**EXPLORATION UNDERGROUND  
TUNNEL PROGRESS  
ANGOSTURA PROJECT  
AUGUST 2008**

Veta Barro  
Tunnel Gate  
X: 1 130 970.089  
Y: 1 309 229.795  
Z: 3 095.68 m.a.l.s.

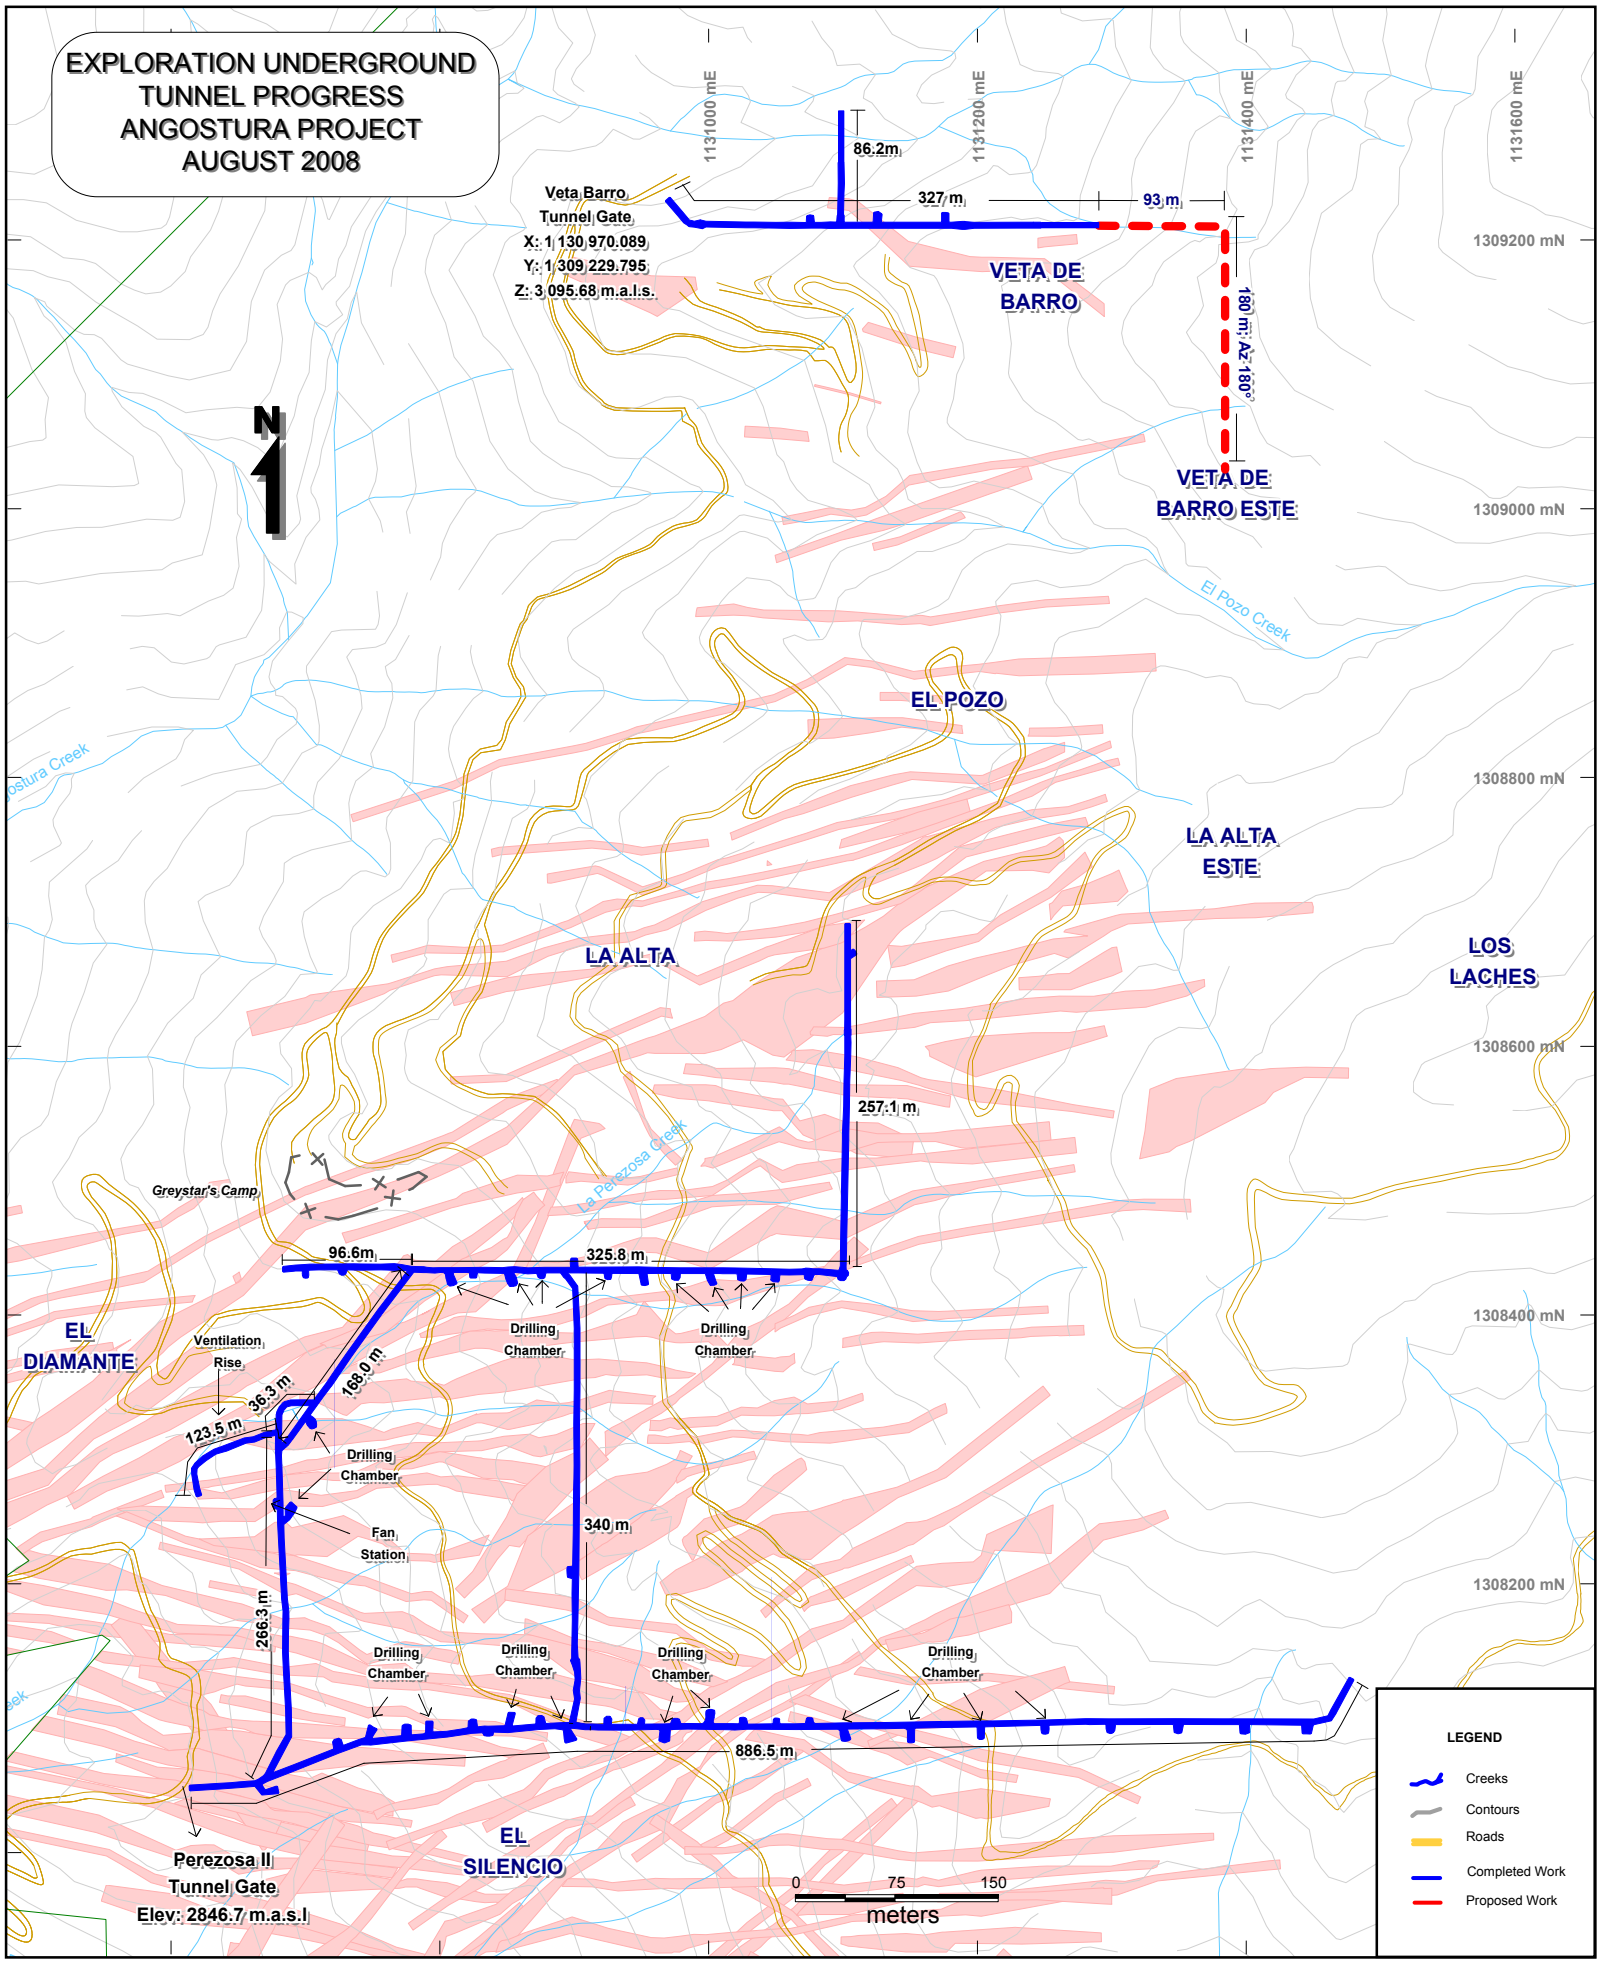






Greystar's Camp  
Ventilation Rise  
123.5 m  
36.3 m  
168.0 m  
Drilling Chamber  
Fan Station  
266.3 m  
Perezosa II Tunnel Gate  
Elev.: 2846.7 m.a.s.l.

96.6 m  
325.8 m  
340 m  
886.5 m  
Drilling Chamber  
Drilling Chamber  
Drilling Chamber  
Drilling Chamber  
Drilling Chamber  
Drilling Chamber

0 75 150  
meters

**LEGEND**

-  Creeks
-  Contours
-  Roads
-  Completed Work
-  Proposed Work